

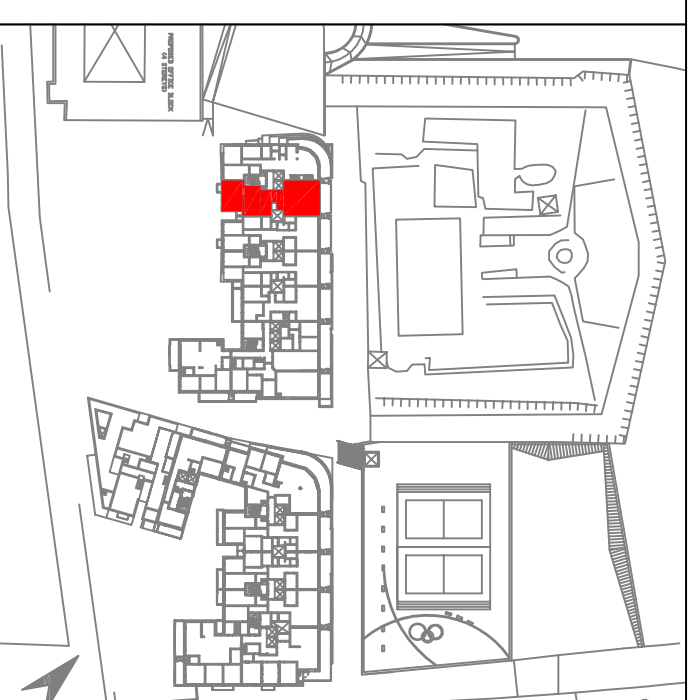


Apartment No. W1-1302

Internal Area 164 sq.m.
External Area 28 sq.m.
Total Area 192 sq.m.

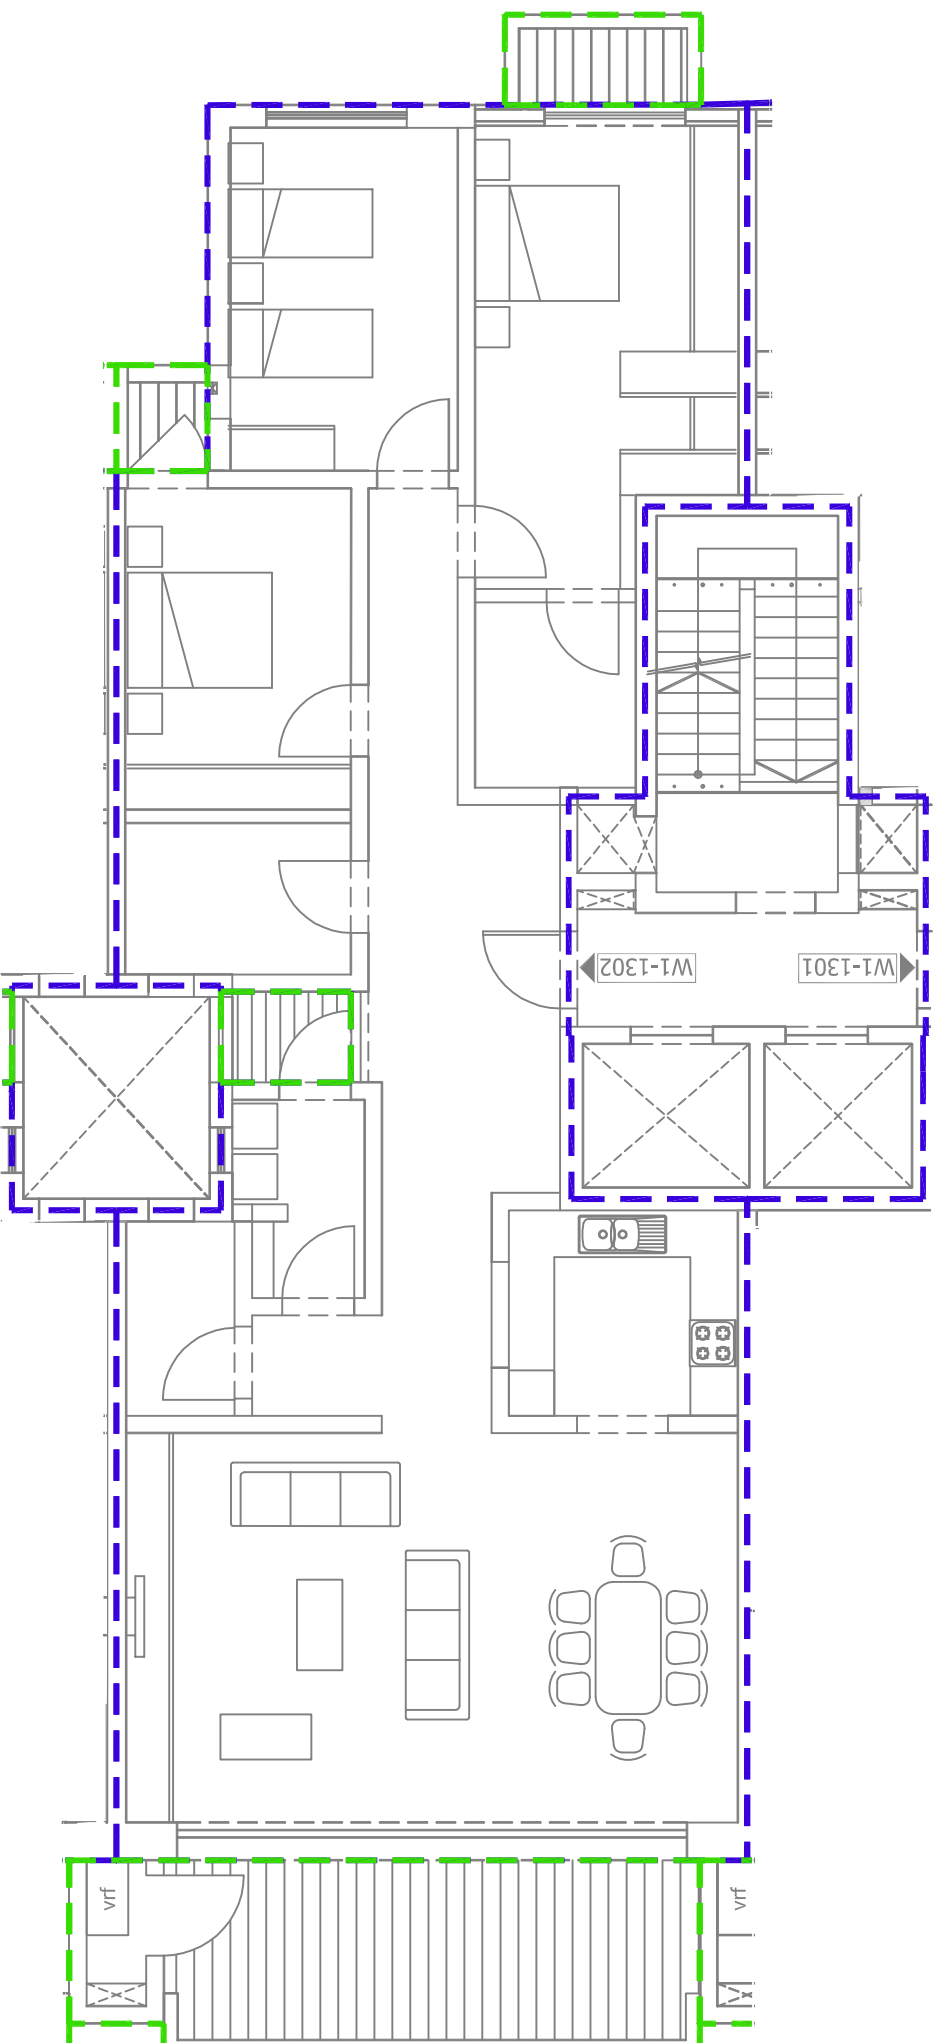

Location Plan - level 13

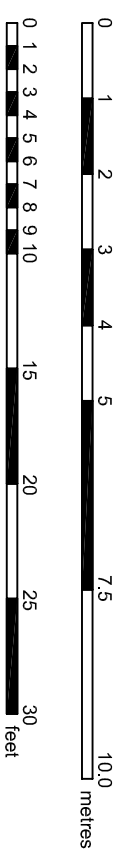

North Elevation

Notes:

Project:

fort CAMBRIDGE

TBA periti

Architects, Civil & Structural Engineering Consultants
43, Main Street, Balzan BZN 06
tel: (356) 21498532 fax: (356) 21498534
email: tbaperiti@tbaperiti.com

gap
developing your future

GAP Holdings Head Office
Censu Sceart Street,
Tigne' Sliema SLM 15
Malta, Europe
Phone: (+356) 2327 1000
Fax: (+356) 2327 1210
Web: www.gap.com.mt