

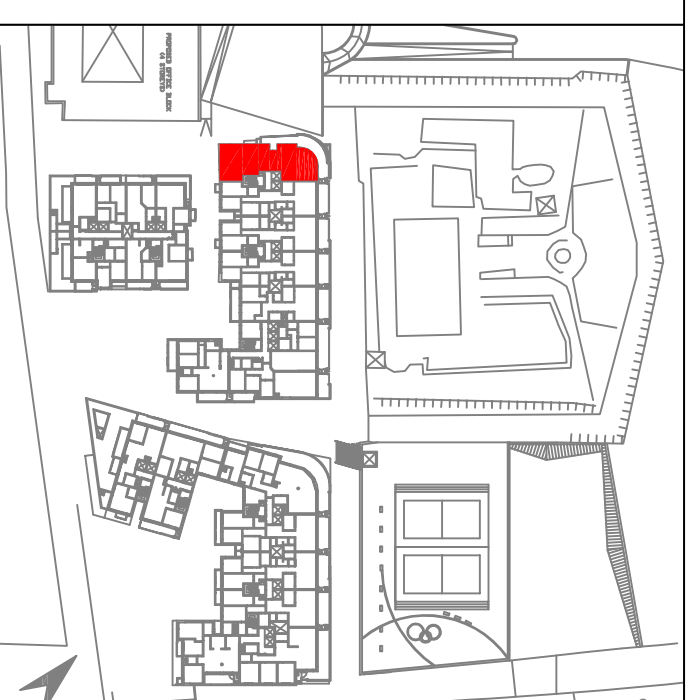


# Apartment No. W1-701

Internal Area 173 sq.m.  
 External Area 57 sq.m.  
 Total Area 230 sq.m.

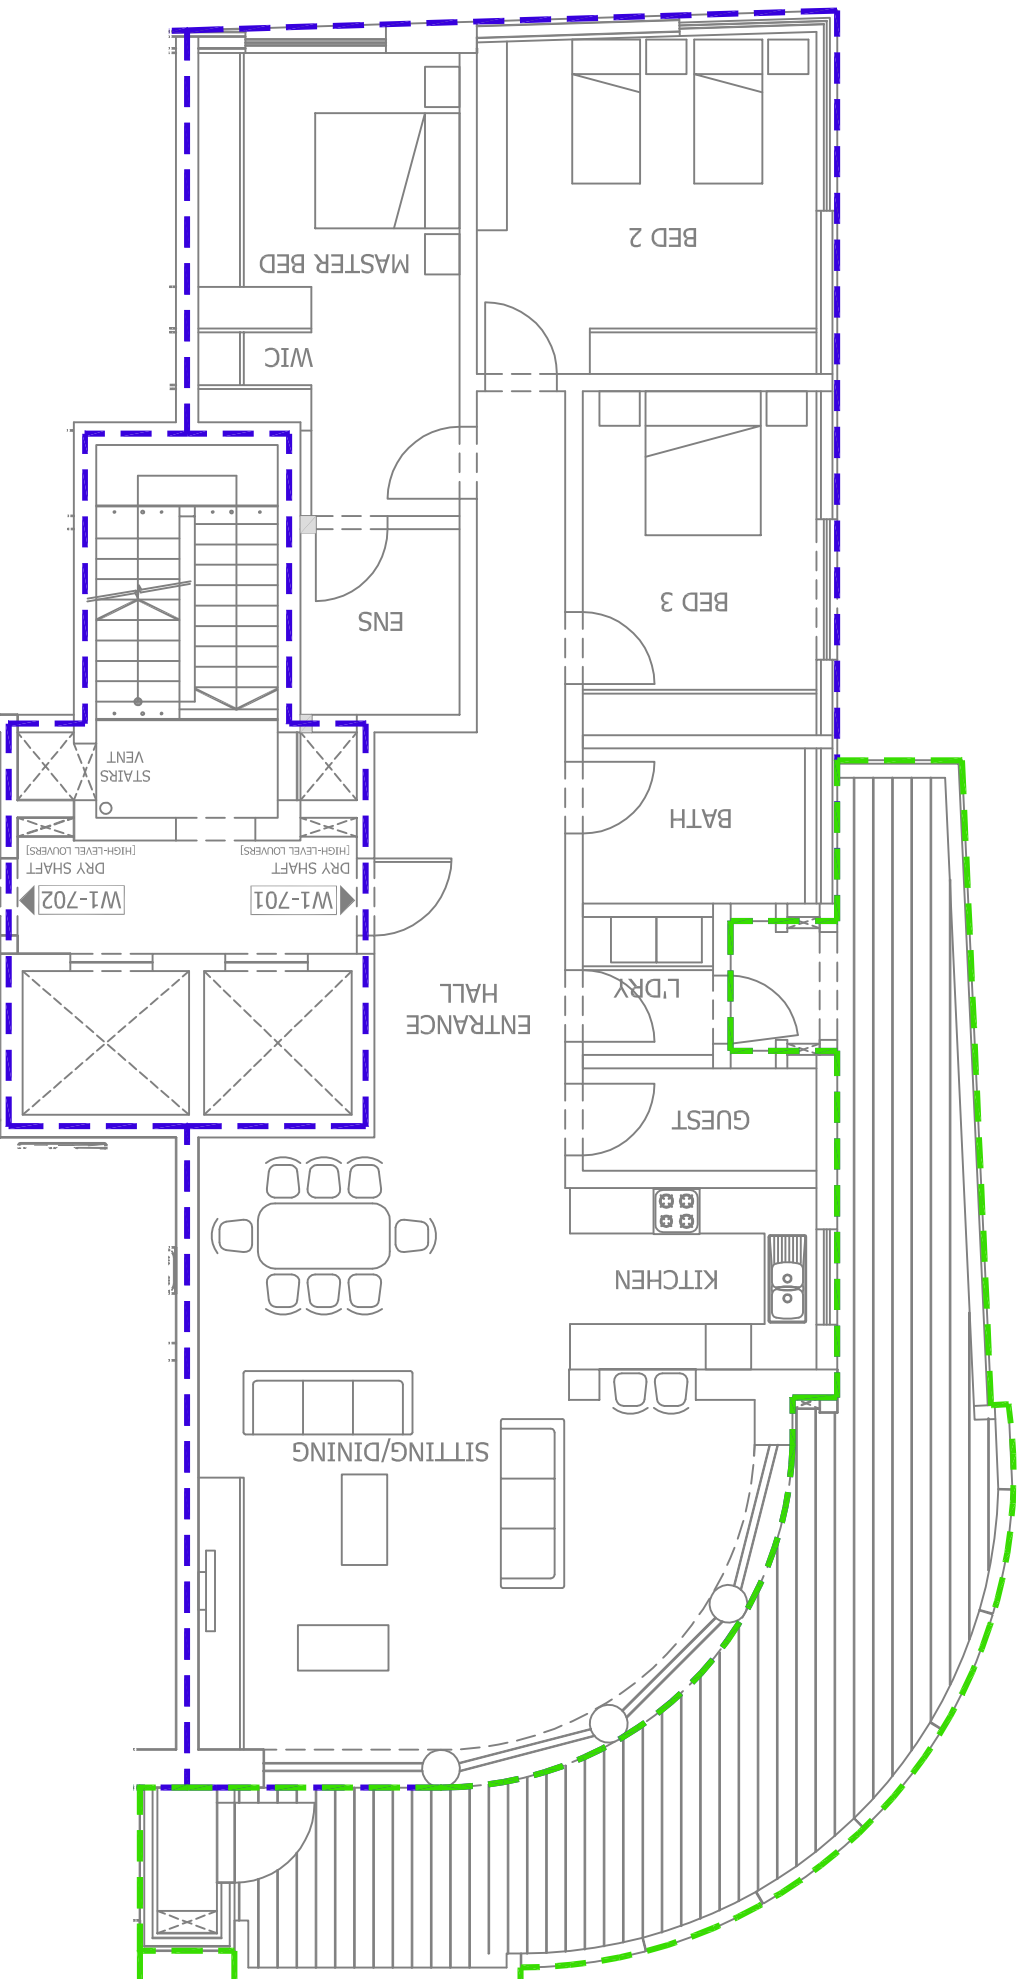

Location Plan - level 7

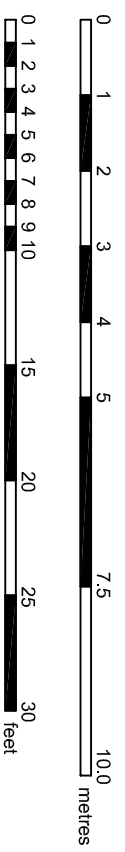

North Elevation

Notes:

Project:

fort CAMBRIDGE



Architects, Civil & Structural Engineering Consultants  
 43, Main Street, Balzan BZN 06  
 tel: (356) 21498532 fax: (356) 21498534  
 email: [tbaperiti@tbaperiti.com](mailto:tbaperiti@tbaperiti.com)



GAP Holdings Head Office  
 Censu Sceart Street,  
 Tigne' Sliema SLM 15  
 Malta, Europe  
 Phone: (+356) 2327 1000  
 Fax: (+356) 2327 1210  
 Web: [www.gap.com.mt](http://www.gap.com.mt)