

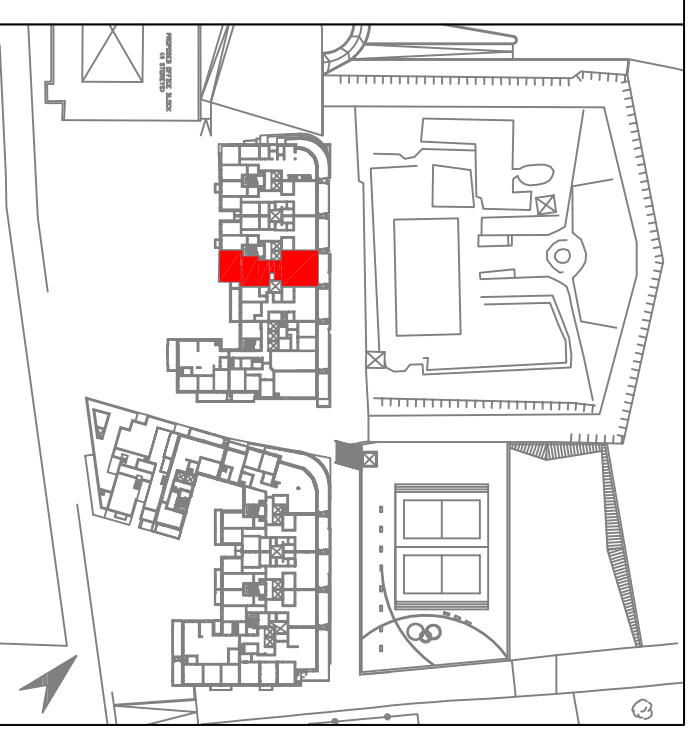


# Apartment No. W2-1302

Internal Area 165 sq.m.  
External Area 28 sq.m.  
Total Area 193 sq.m.

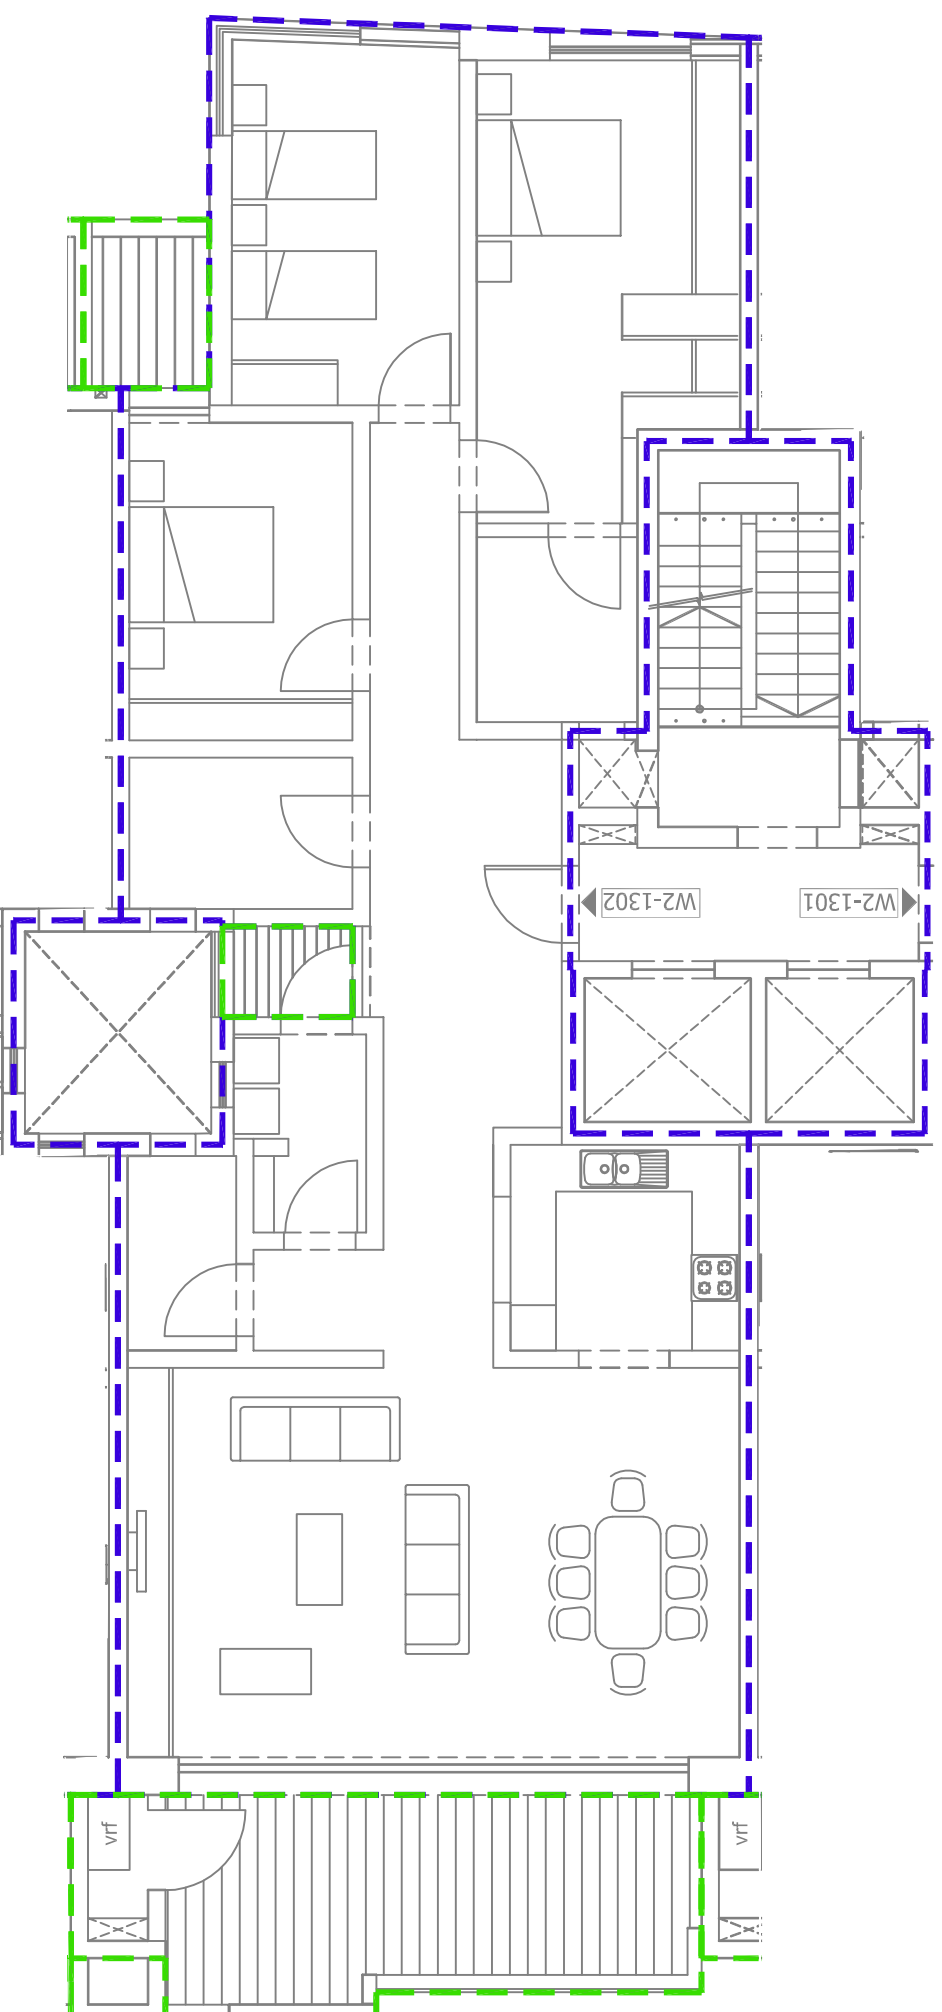

Location Plan - level 13

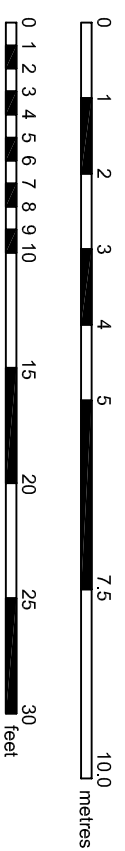

North Elevation

Notes:

Project:

fort CAMBRIDGE

**TBA periti**

Architects, Civil & Structural Engineering Consultants  
43, Main Street, Balzan BZN 06  
tel: (356) 21498532 fax: (356) 21498534  
email: [tbaperiti@tbaperiti.com](mailto:tbaperiti@tbaperiti.com)

**gap**  
developing your future

GAP Holdings Head Office  
Censu Sceart Street,  
Tigne' Sliema SLM 15  
Malta, Europe  
Phone: (+356) 2327 1000  
Fax: (+356) 2327 1210  
Web: [www.gap.com.mt](http://www.gap.com.mt)