

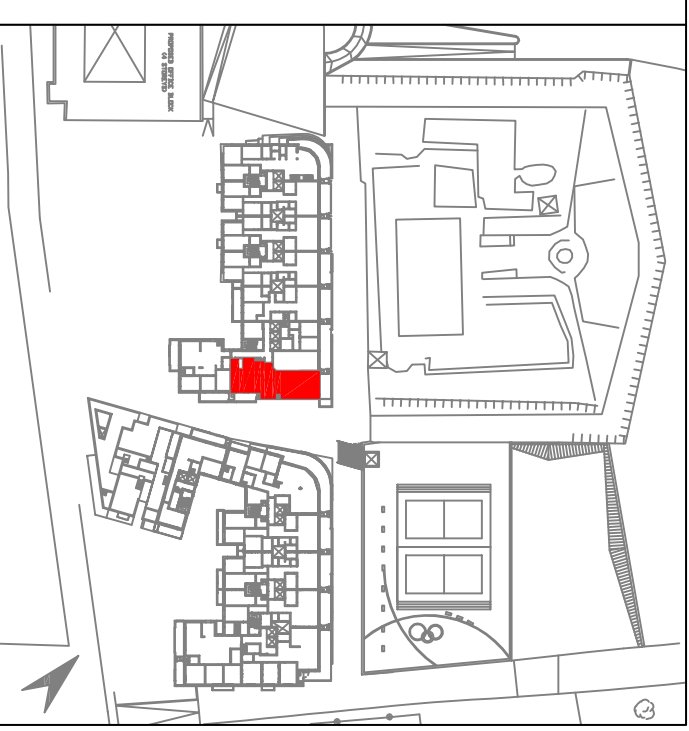


Apartment No. W3-1303

Internal Area 150 sq.m.
External Area 29 sq.m.
Total Area 179 sq.m.

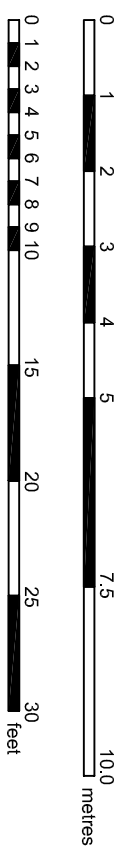

Location Plan - level 13

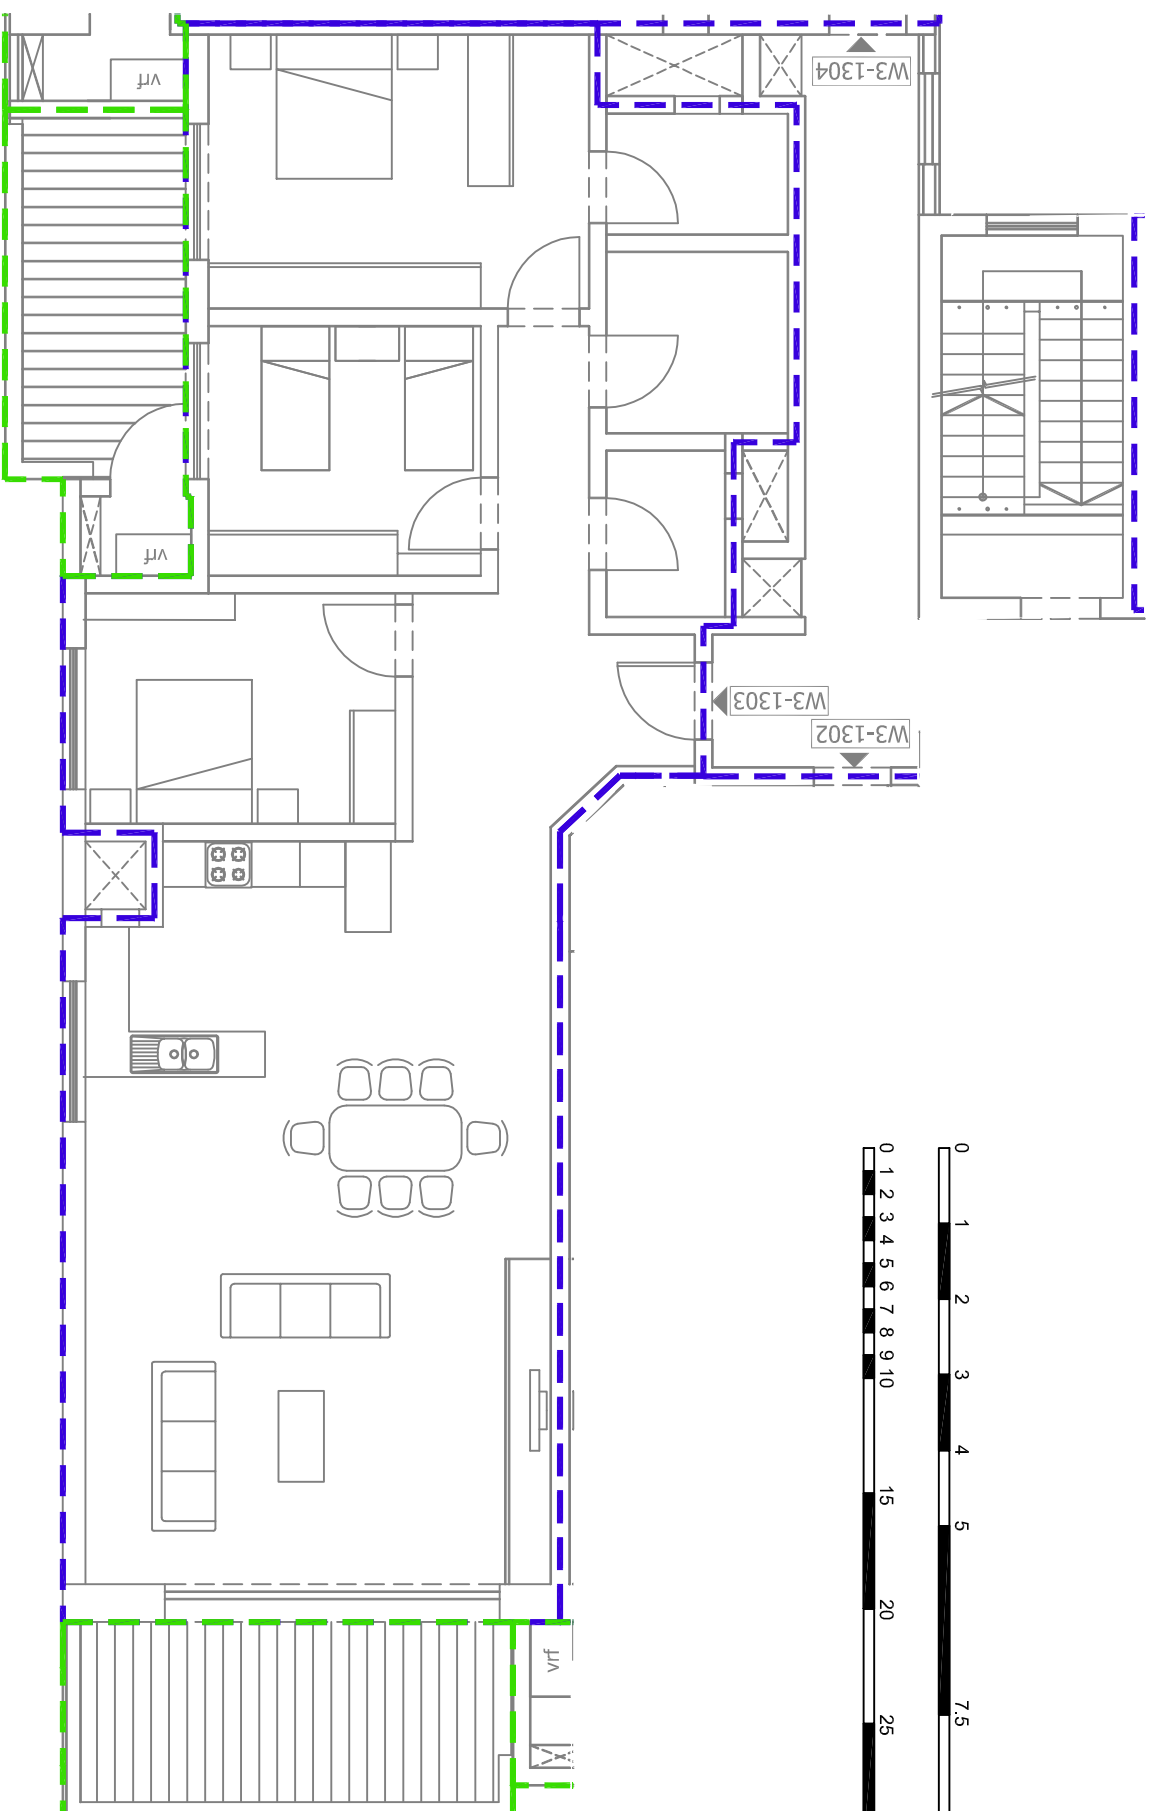

North Elevation

Notes:

Project:

fort CAMBRIDGE



Architects, Civil & Structural Engineering Consultants
43, Main Street, Balzan BZN 06
tel: (356) 21498532 fax: (356) 21498534
email: tbaperiti@tbaperiti.com



GAP Holdings Head Office
Censu Scaerri Street,
Tigne' Sliema SLM 15
Malta, Europe
Phone: (+356) 2327 1000
Fax: (+356) 2327 1210
Web: www.gap.com.mt