

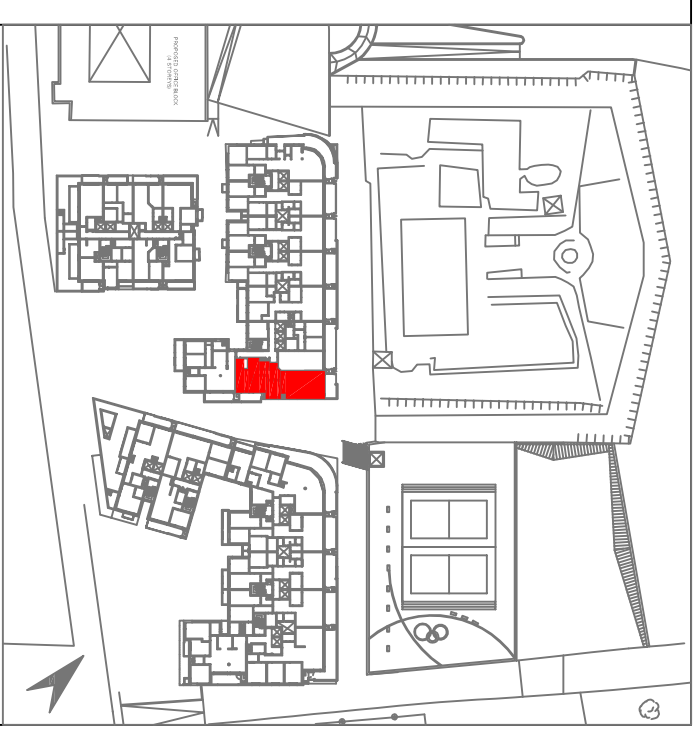


Apartment No. W3-703

Internal Area 150 sq.m.
 External Area 31 sq.m.
 Total Area 181 sq.m.

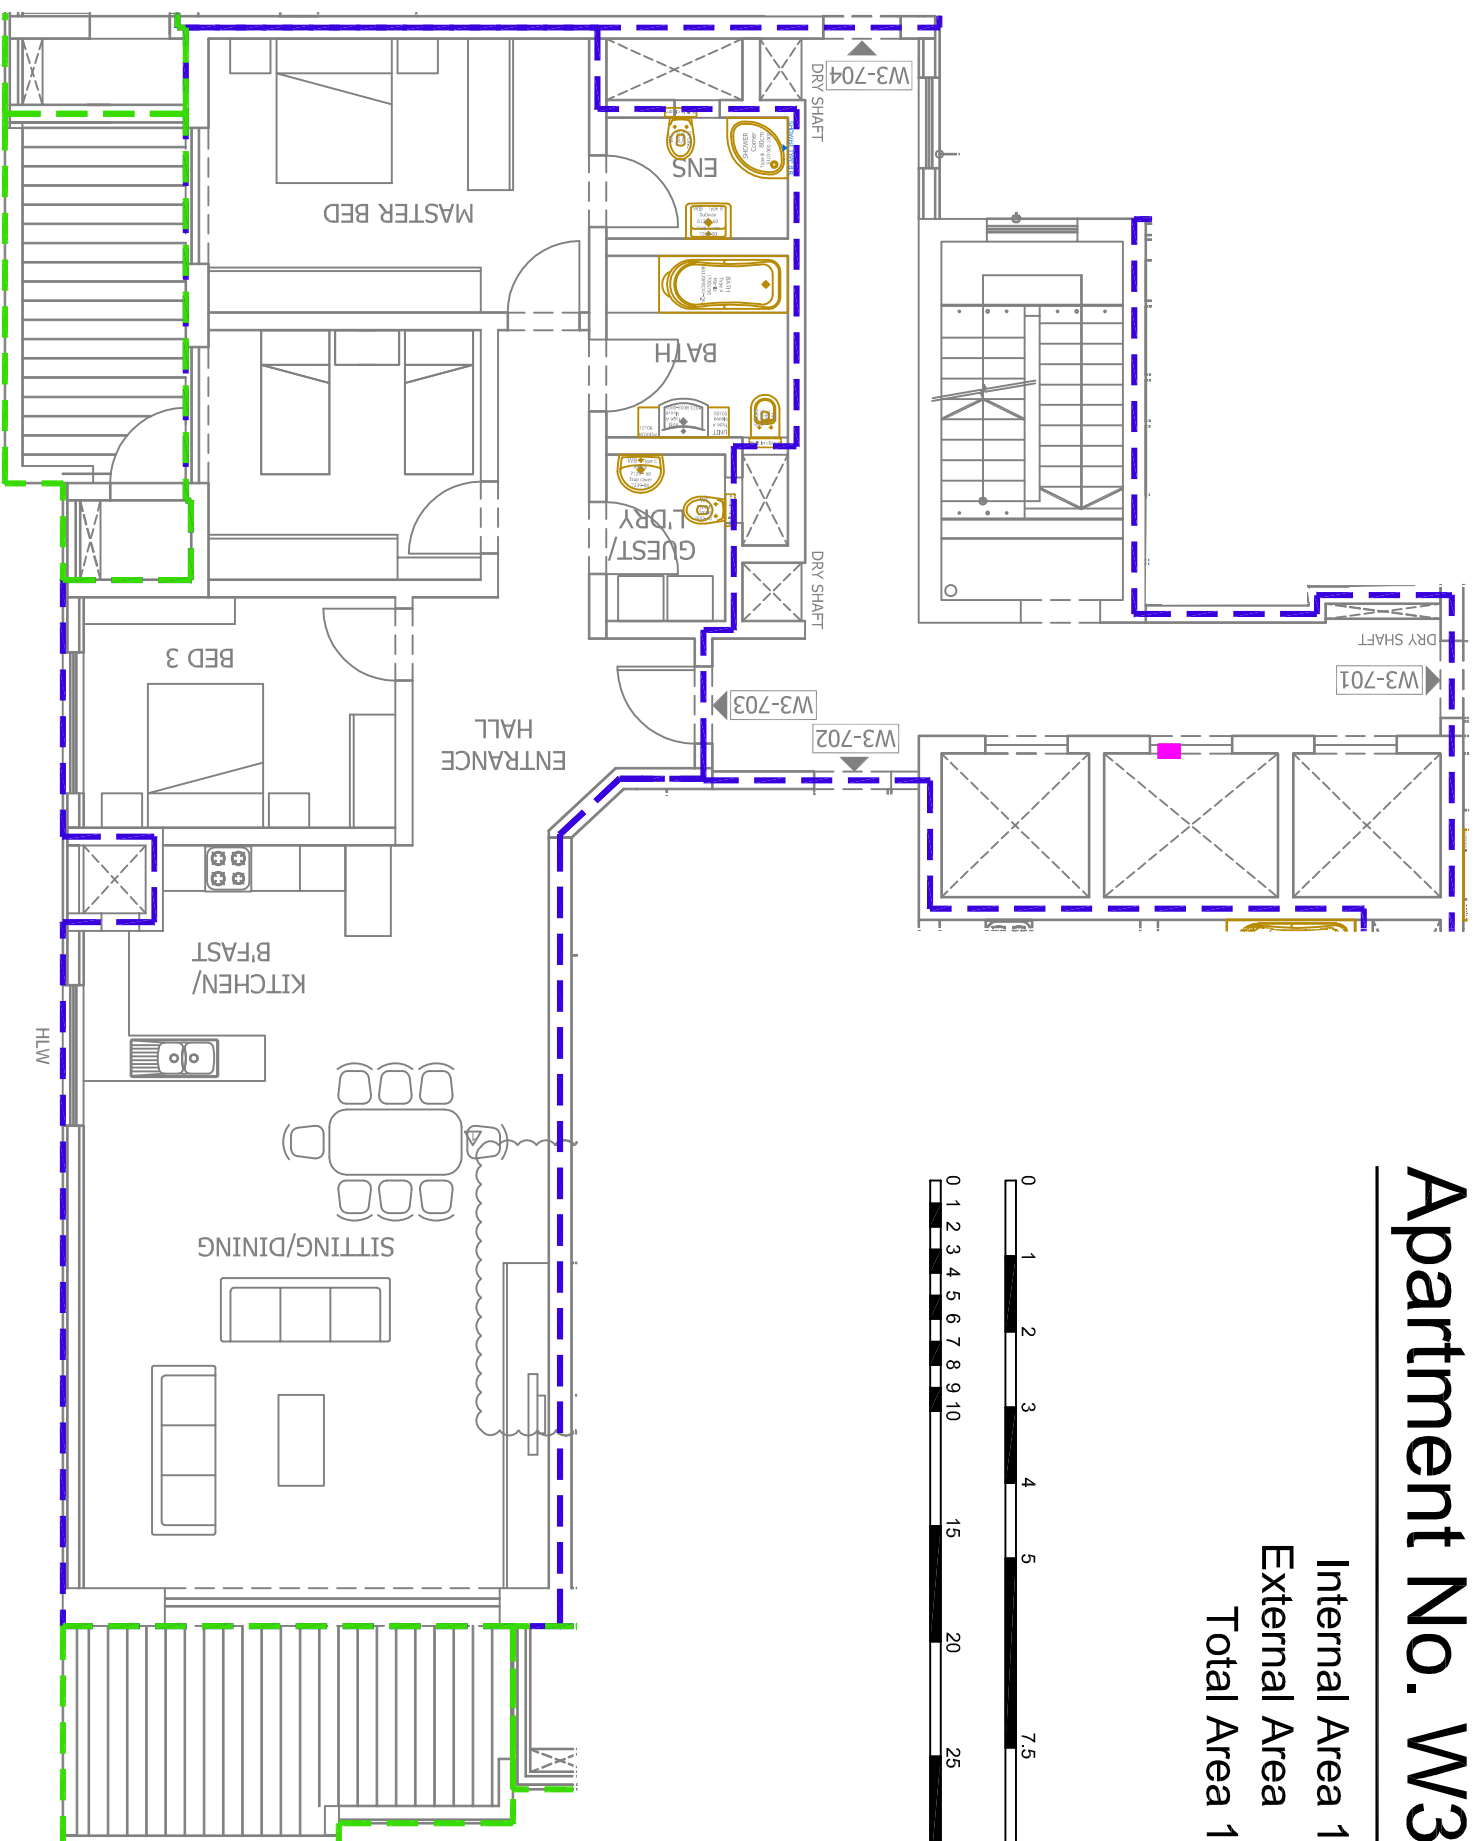

Location Plan - level 7

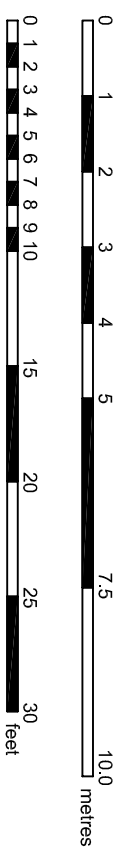

North Elevation

Notes:

Project:

fort CAMBRIDGE



Architects, Civil & Structural Engineering Consultants
 43, Main Street, Balzan BZN 06
 tel: (356) 21498532 fax: (356) 21498534
 email: tbaperiti@tbaperiti.com



GAP Holdings Head Office
 Censu Sceari Street,
 Tigne' Sliema SLM 15
 Malta, Europe
 Phone: (+356) 2327 1000
 Fax: (+356) 2327 1210
 Web: www.gap.com.mt